


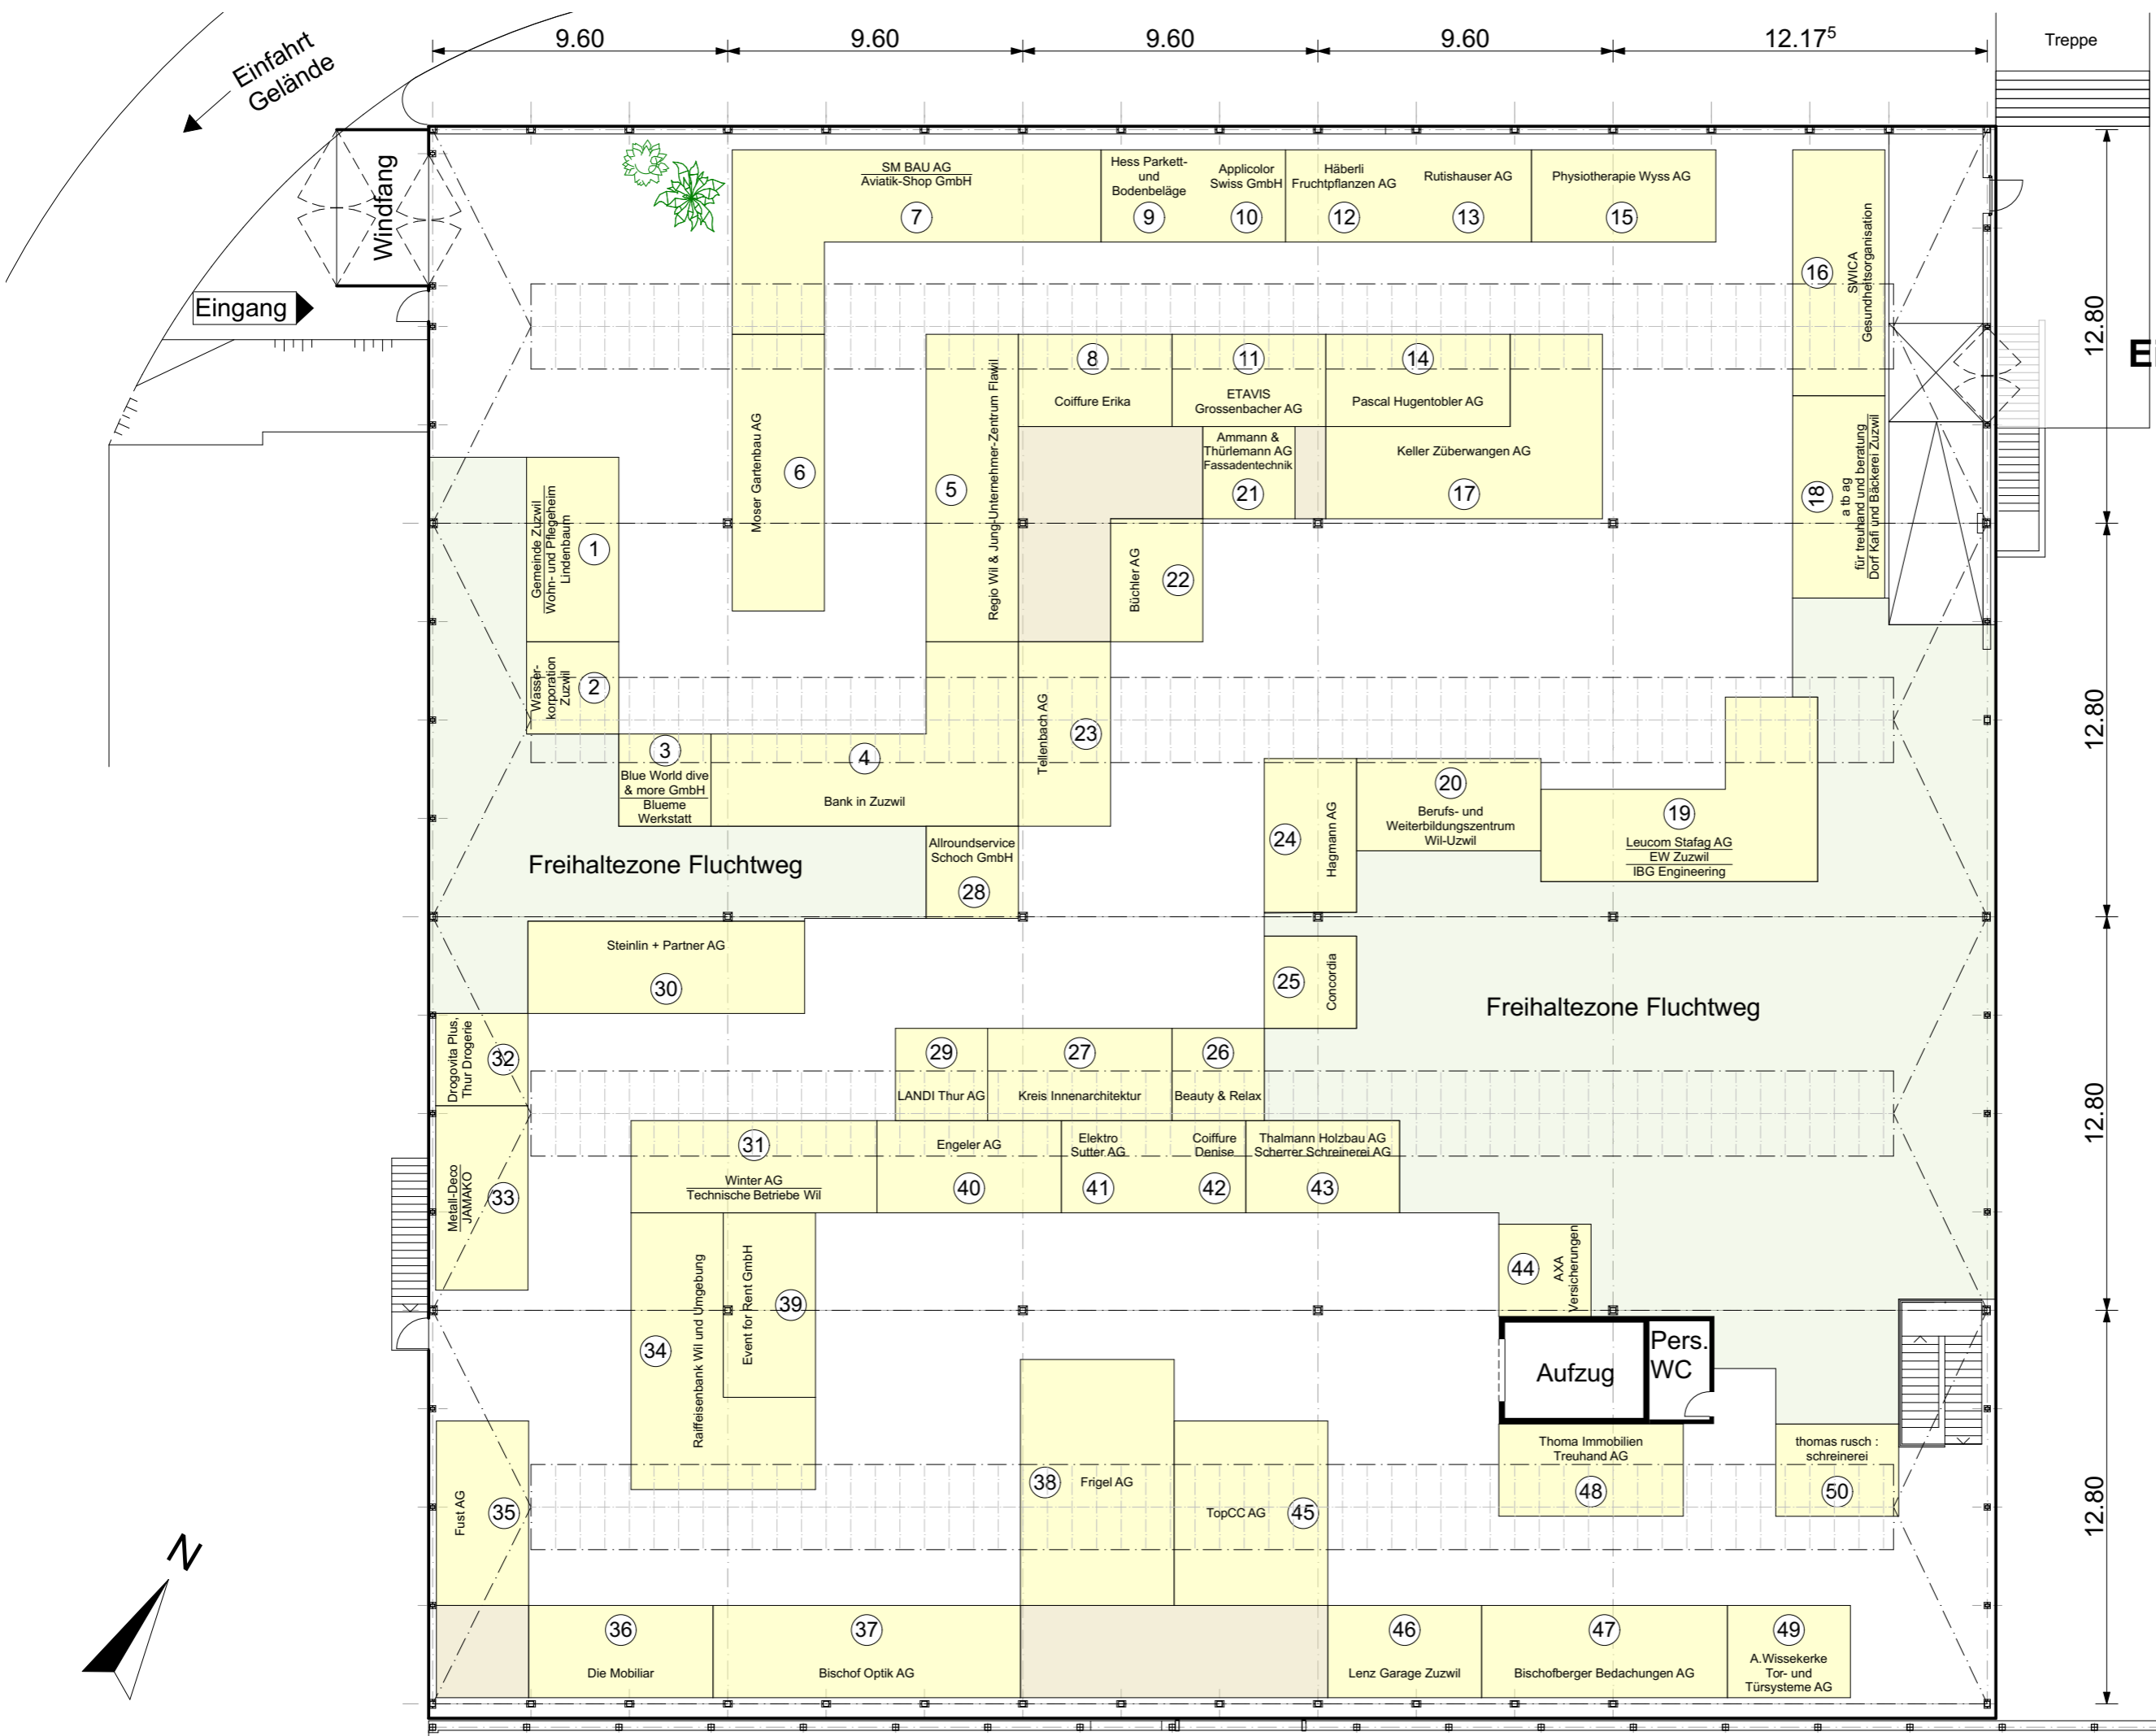

**Ausstellerplan  
Eingangsgeschoss**  
Mst. 1:200



12.80  
12.80  
12.80  
12.80  
12.80